


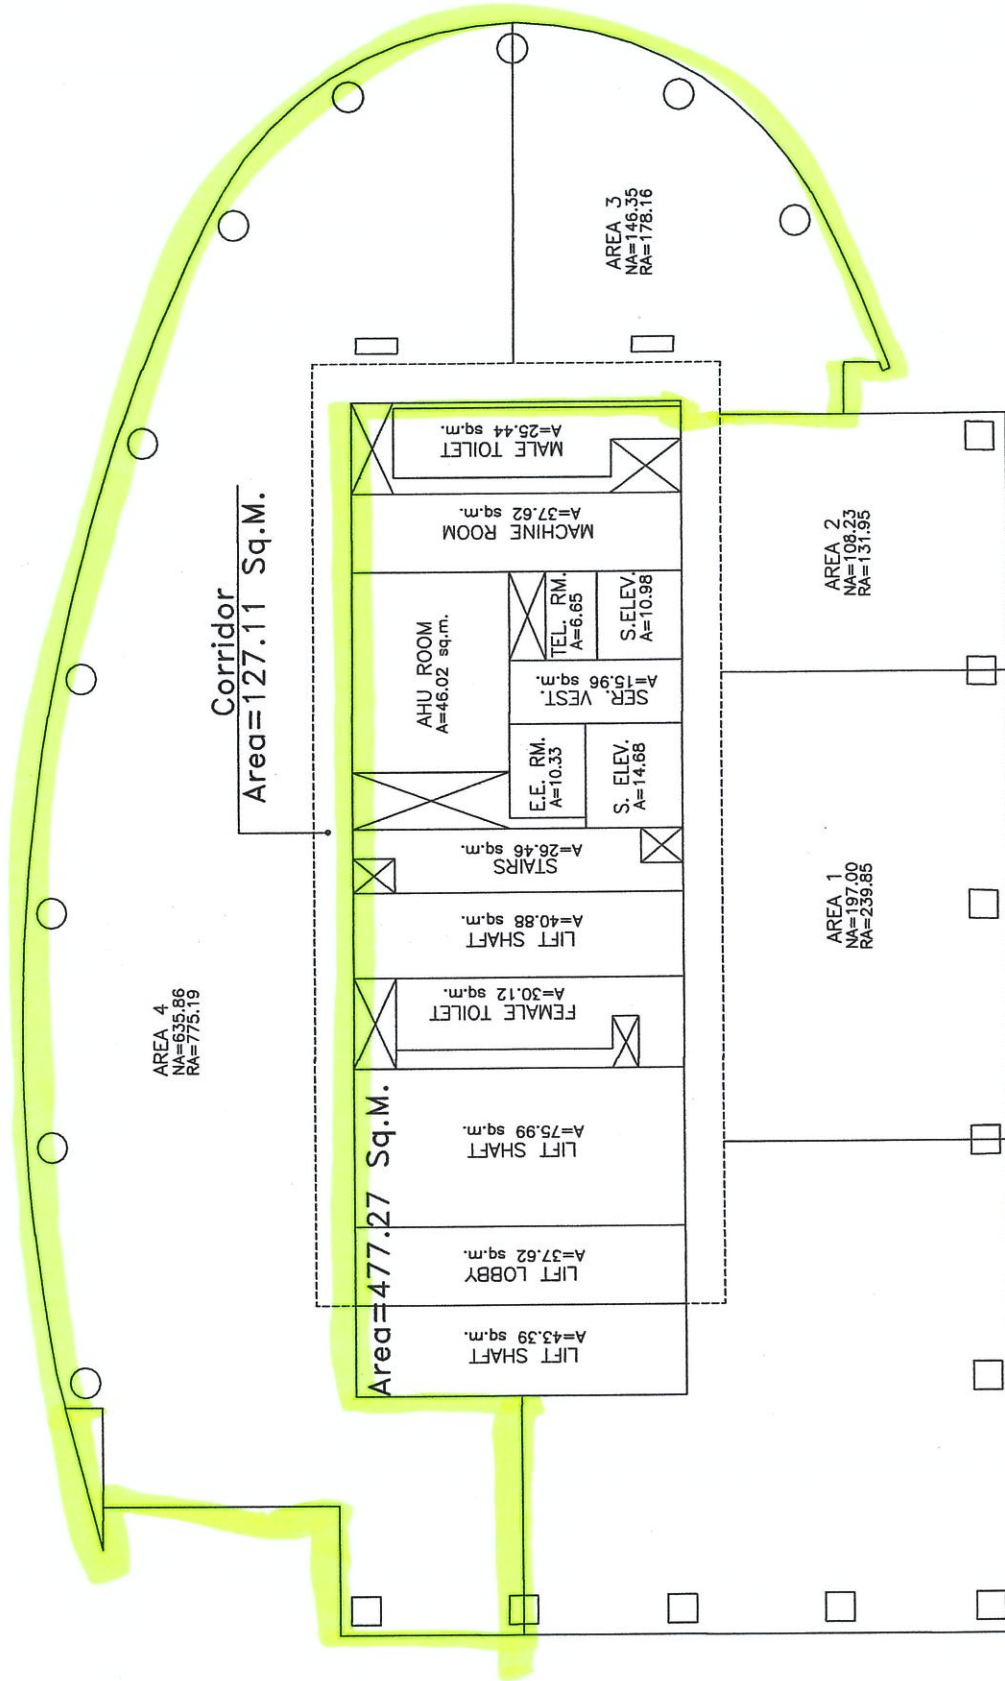

PREPARED BY: BCA

TOTAL NET AREA: 1368.60 SQ.M
TOTAL RENTABLE AREA: 1667.93 SQ.M

YUCHENGCO TOWER

20th FLOOR PLAN
SCALE 1:250 M.